


trawnik: 470m²
koszt: 4 846,45 zł
5 sekcji

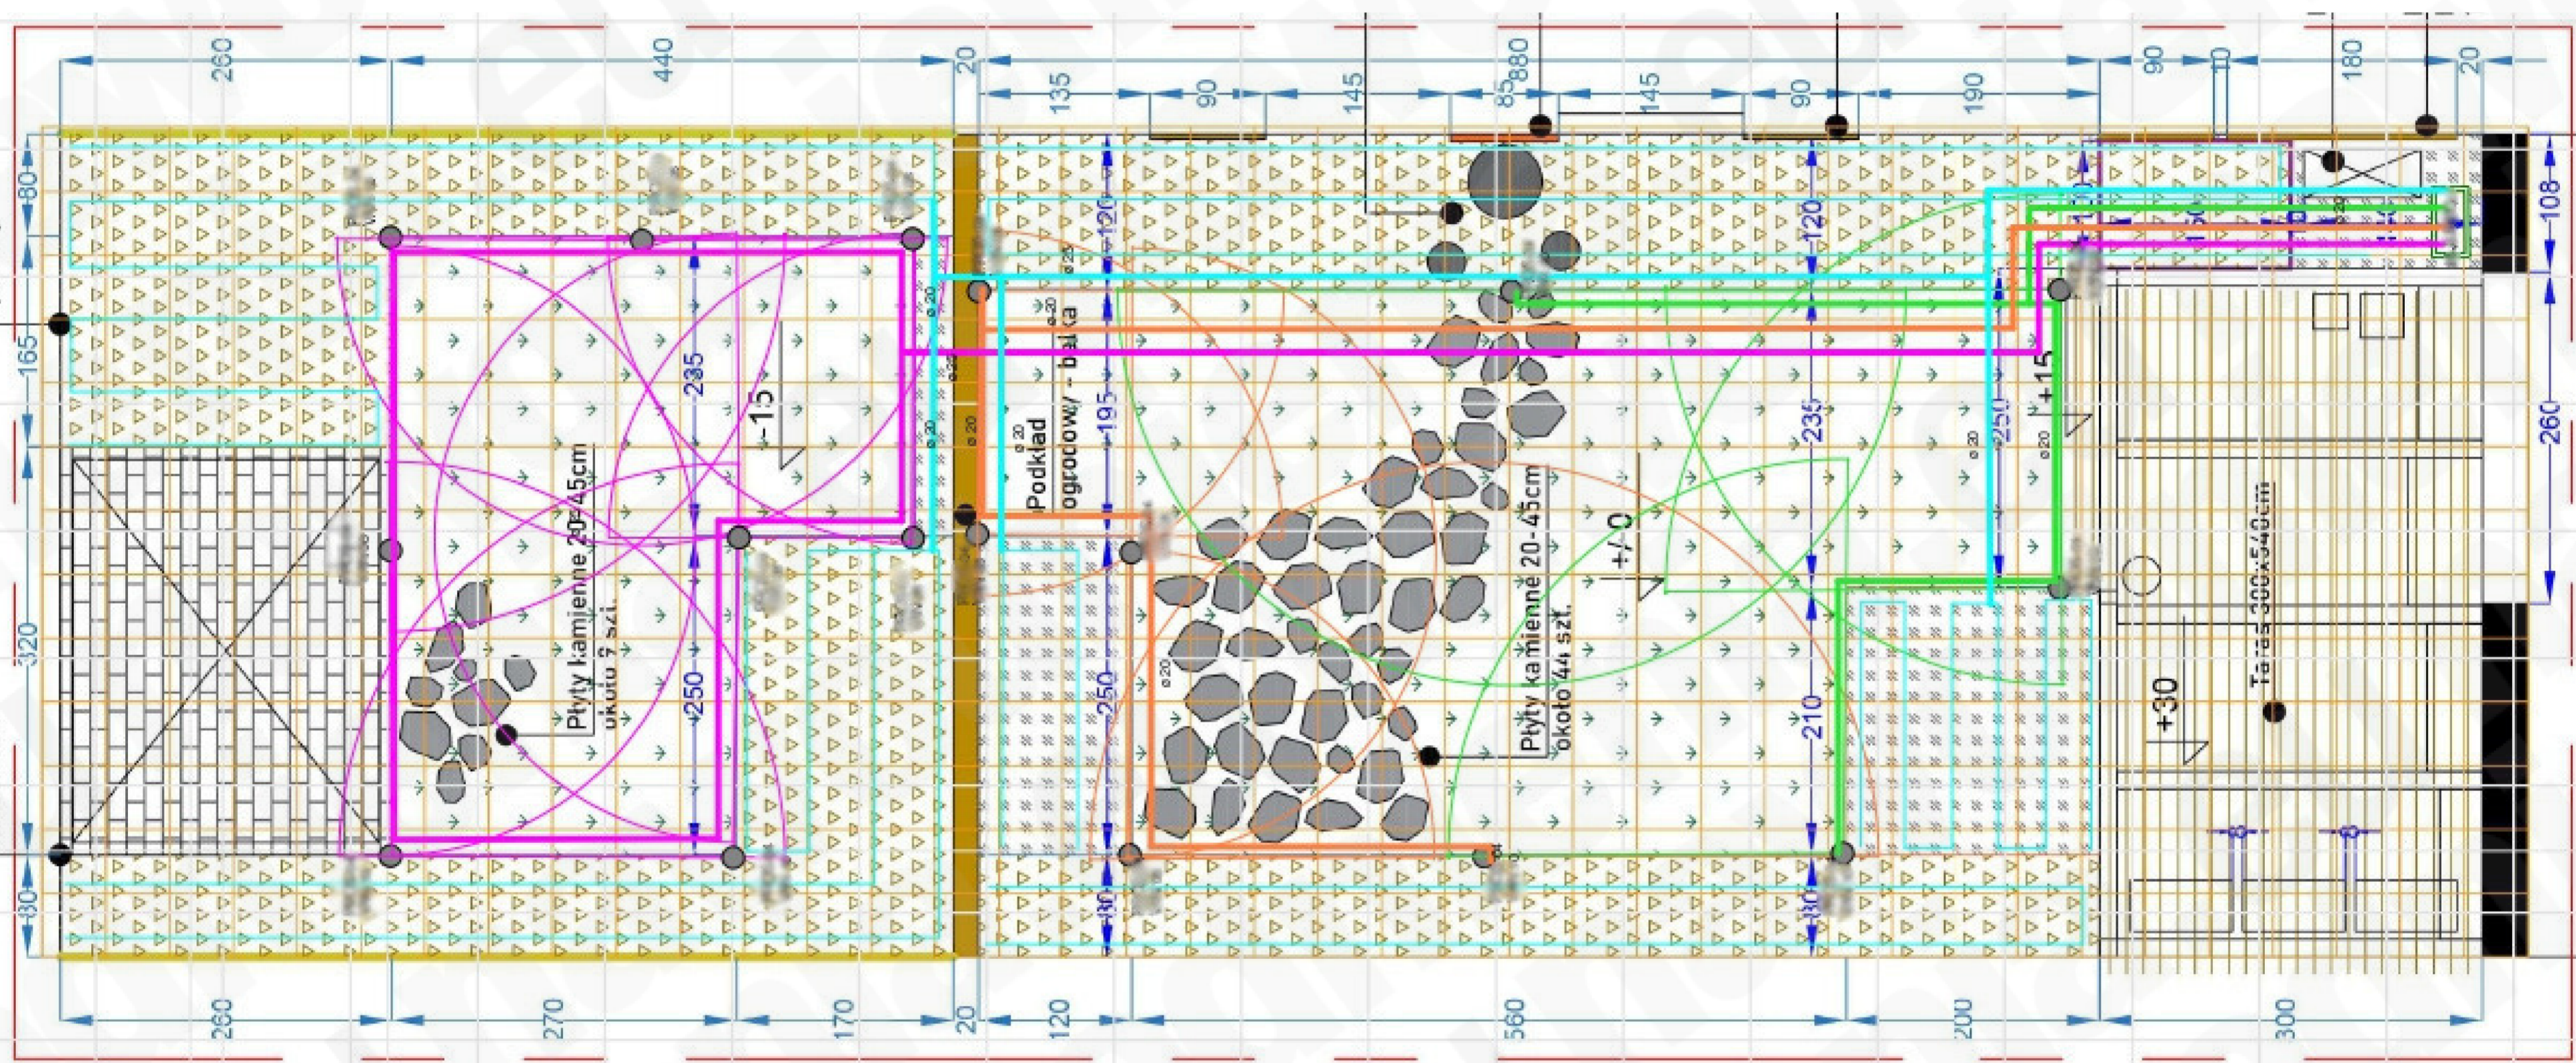


trawnik: 50m²


rabata: 50m²

koszt: 2 681,38 zł

4 sekcje

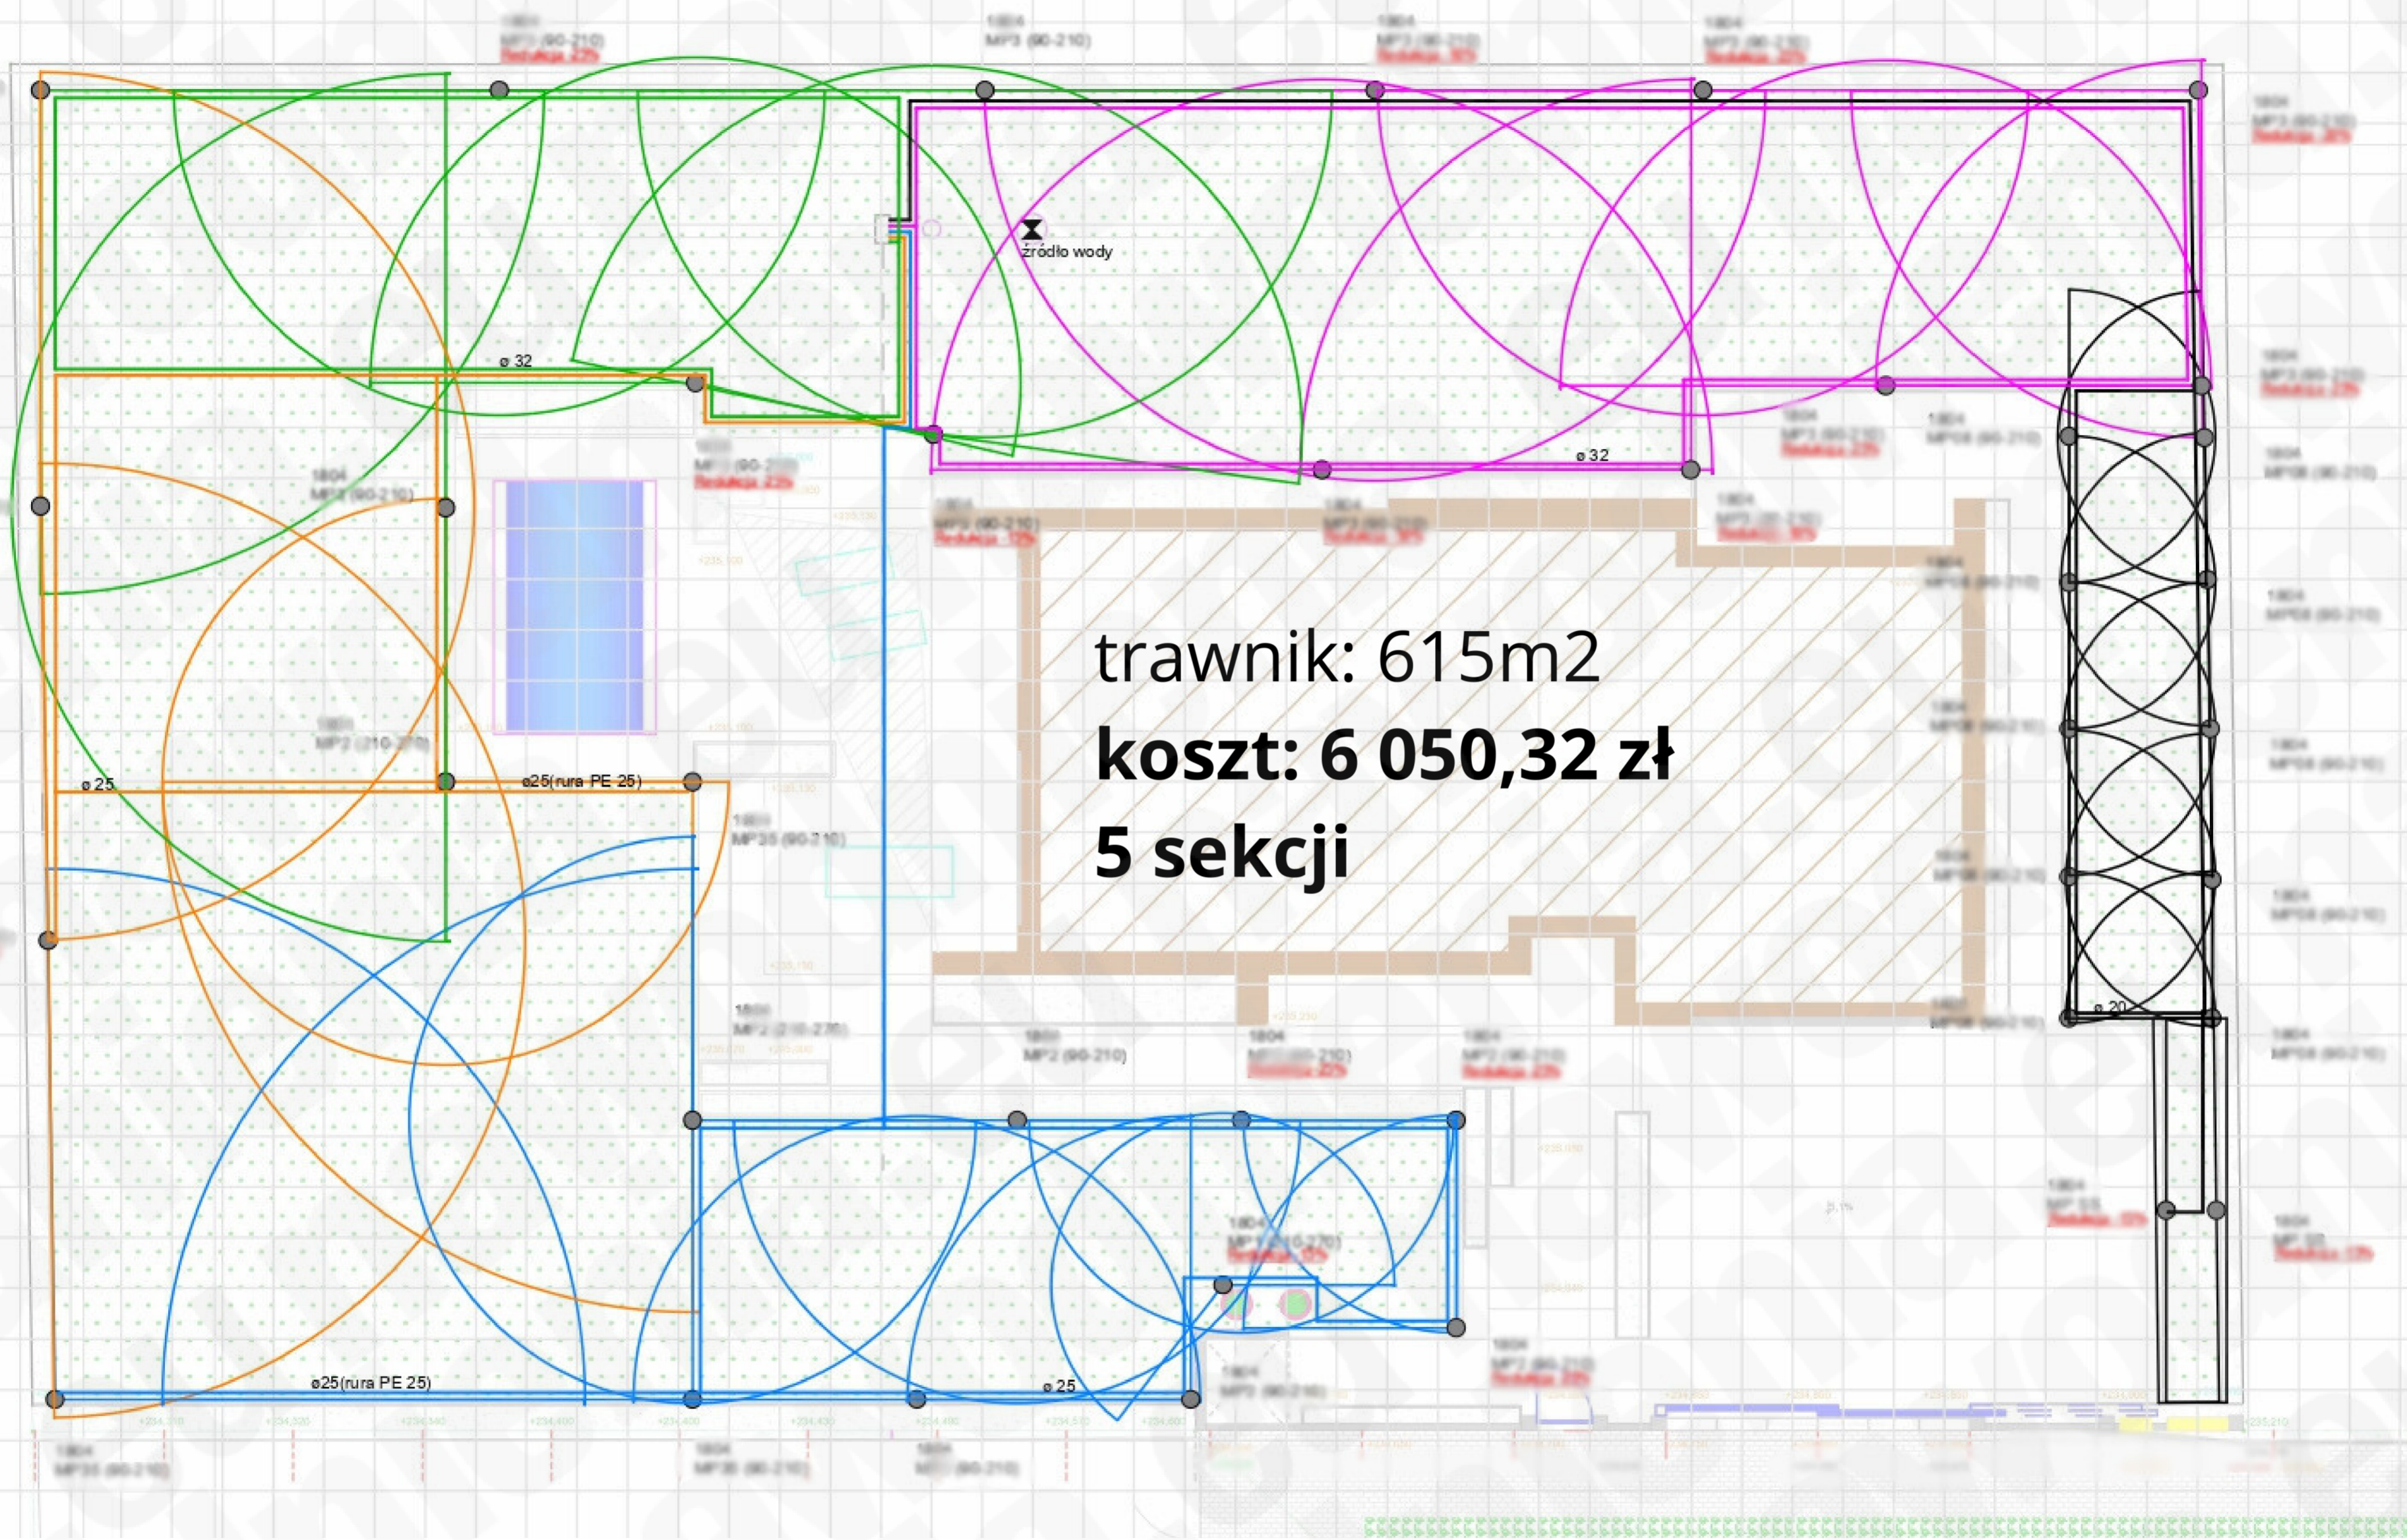

trawnik: 615m²
koszt: 6 050,32 zł
5 sekcji

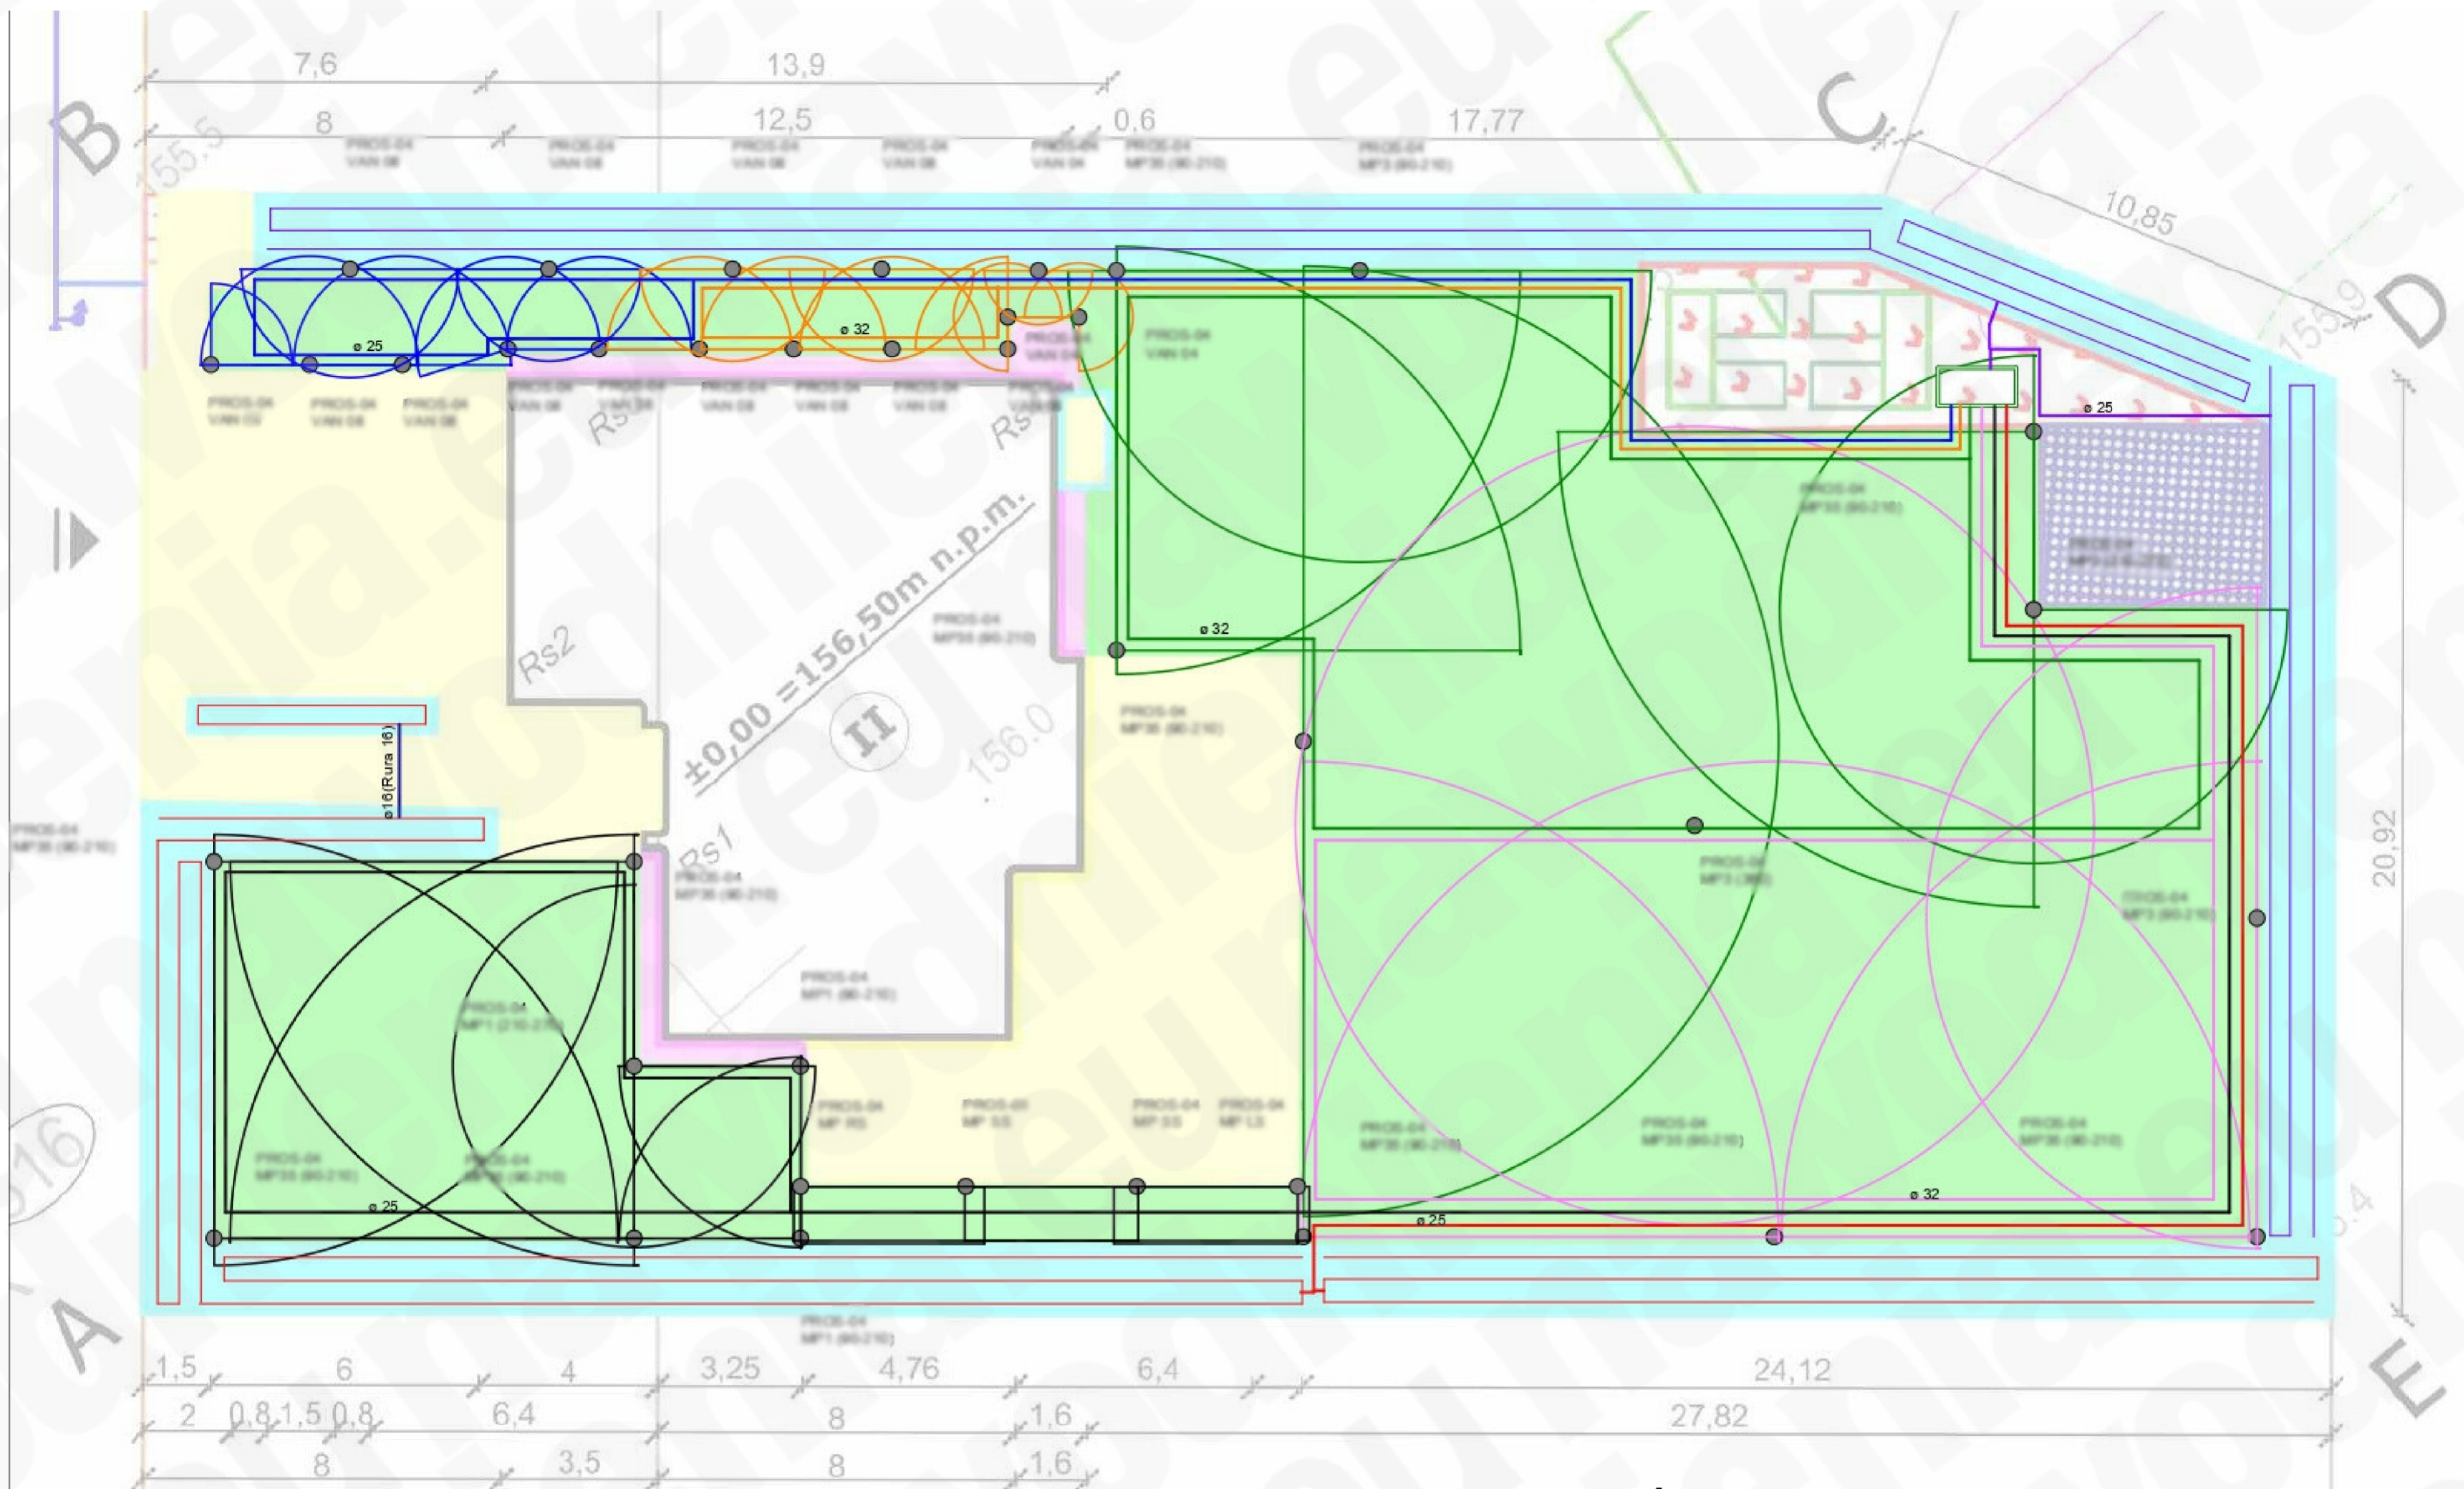

trawnik: 575m²
 rabata: 225m²
koszt: 6 237,23 zł
7 sekcji



trawnik: 225m²
rabata: 280m²
koszt: 6 076,18 zł
6 sekcji